





**P**ROFESSIONAL  
**B**UILDING  
**S**YSTEMS, INC.

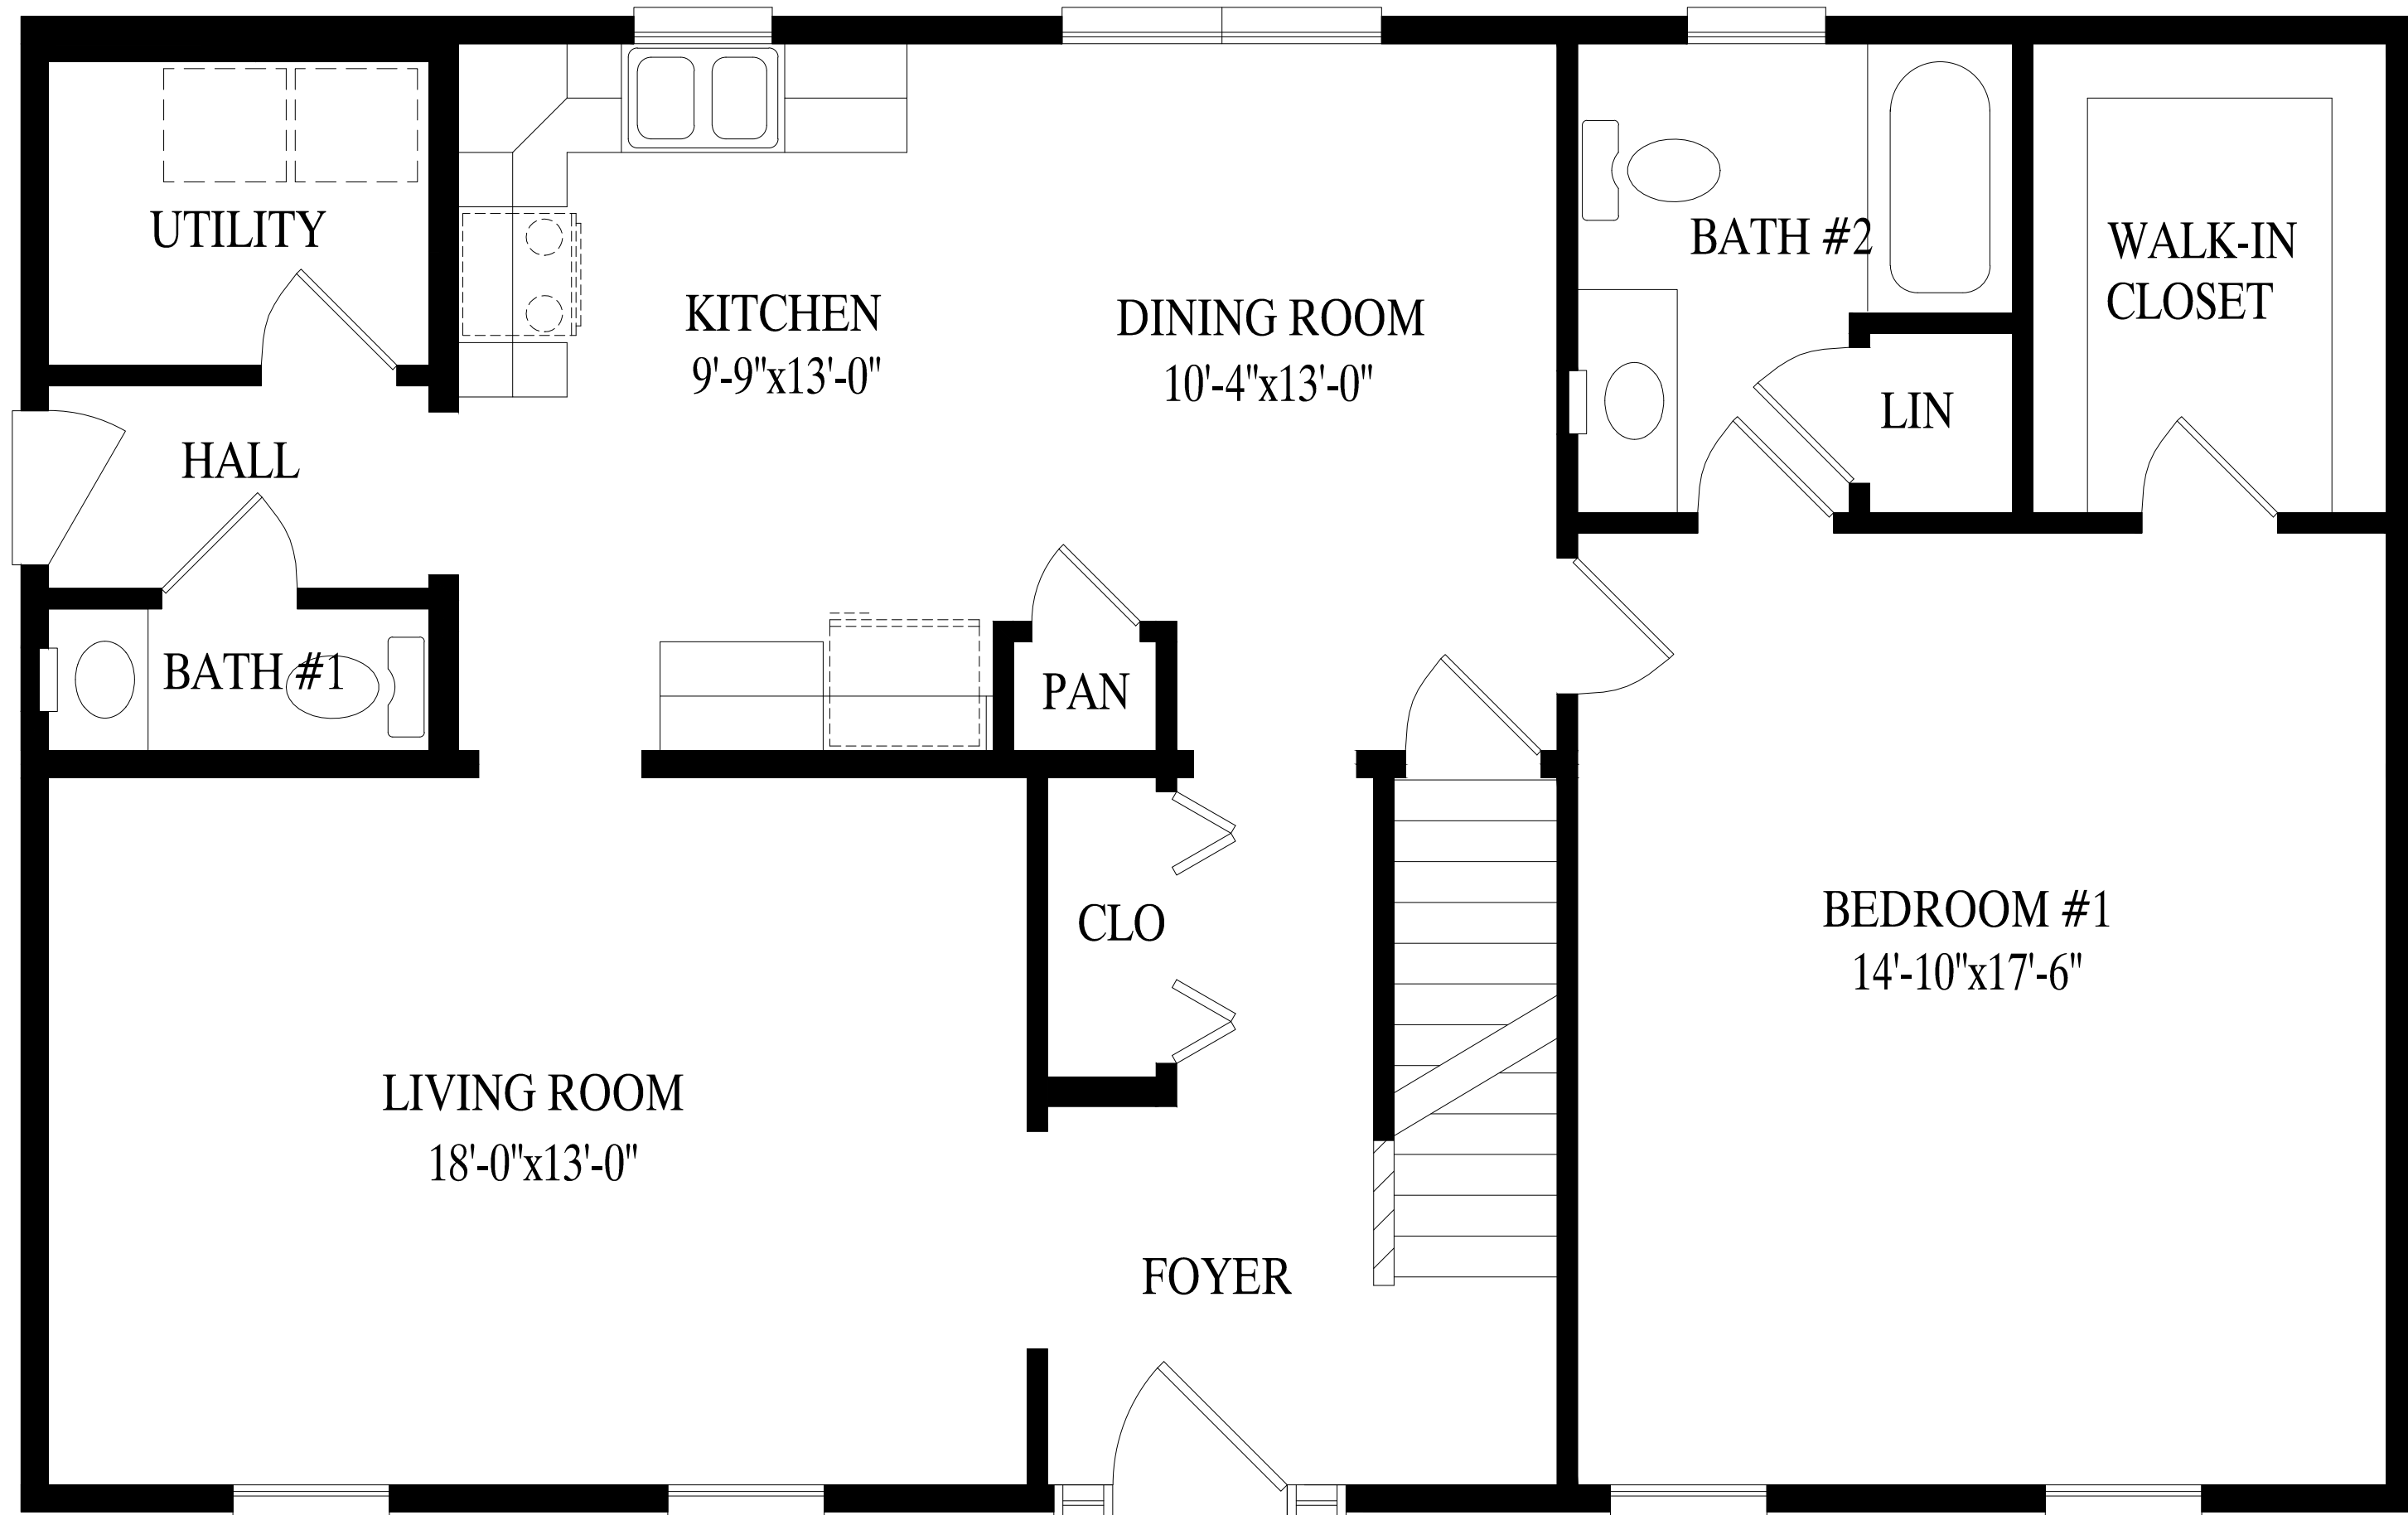

Huntington I  
27' 6" X 44' Cape  
1210 sq. ft. first floor

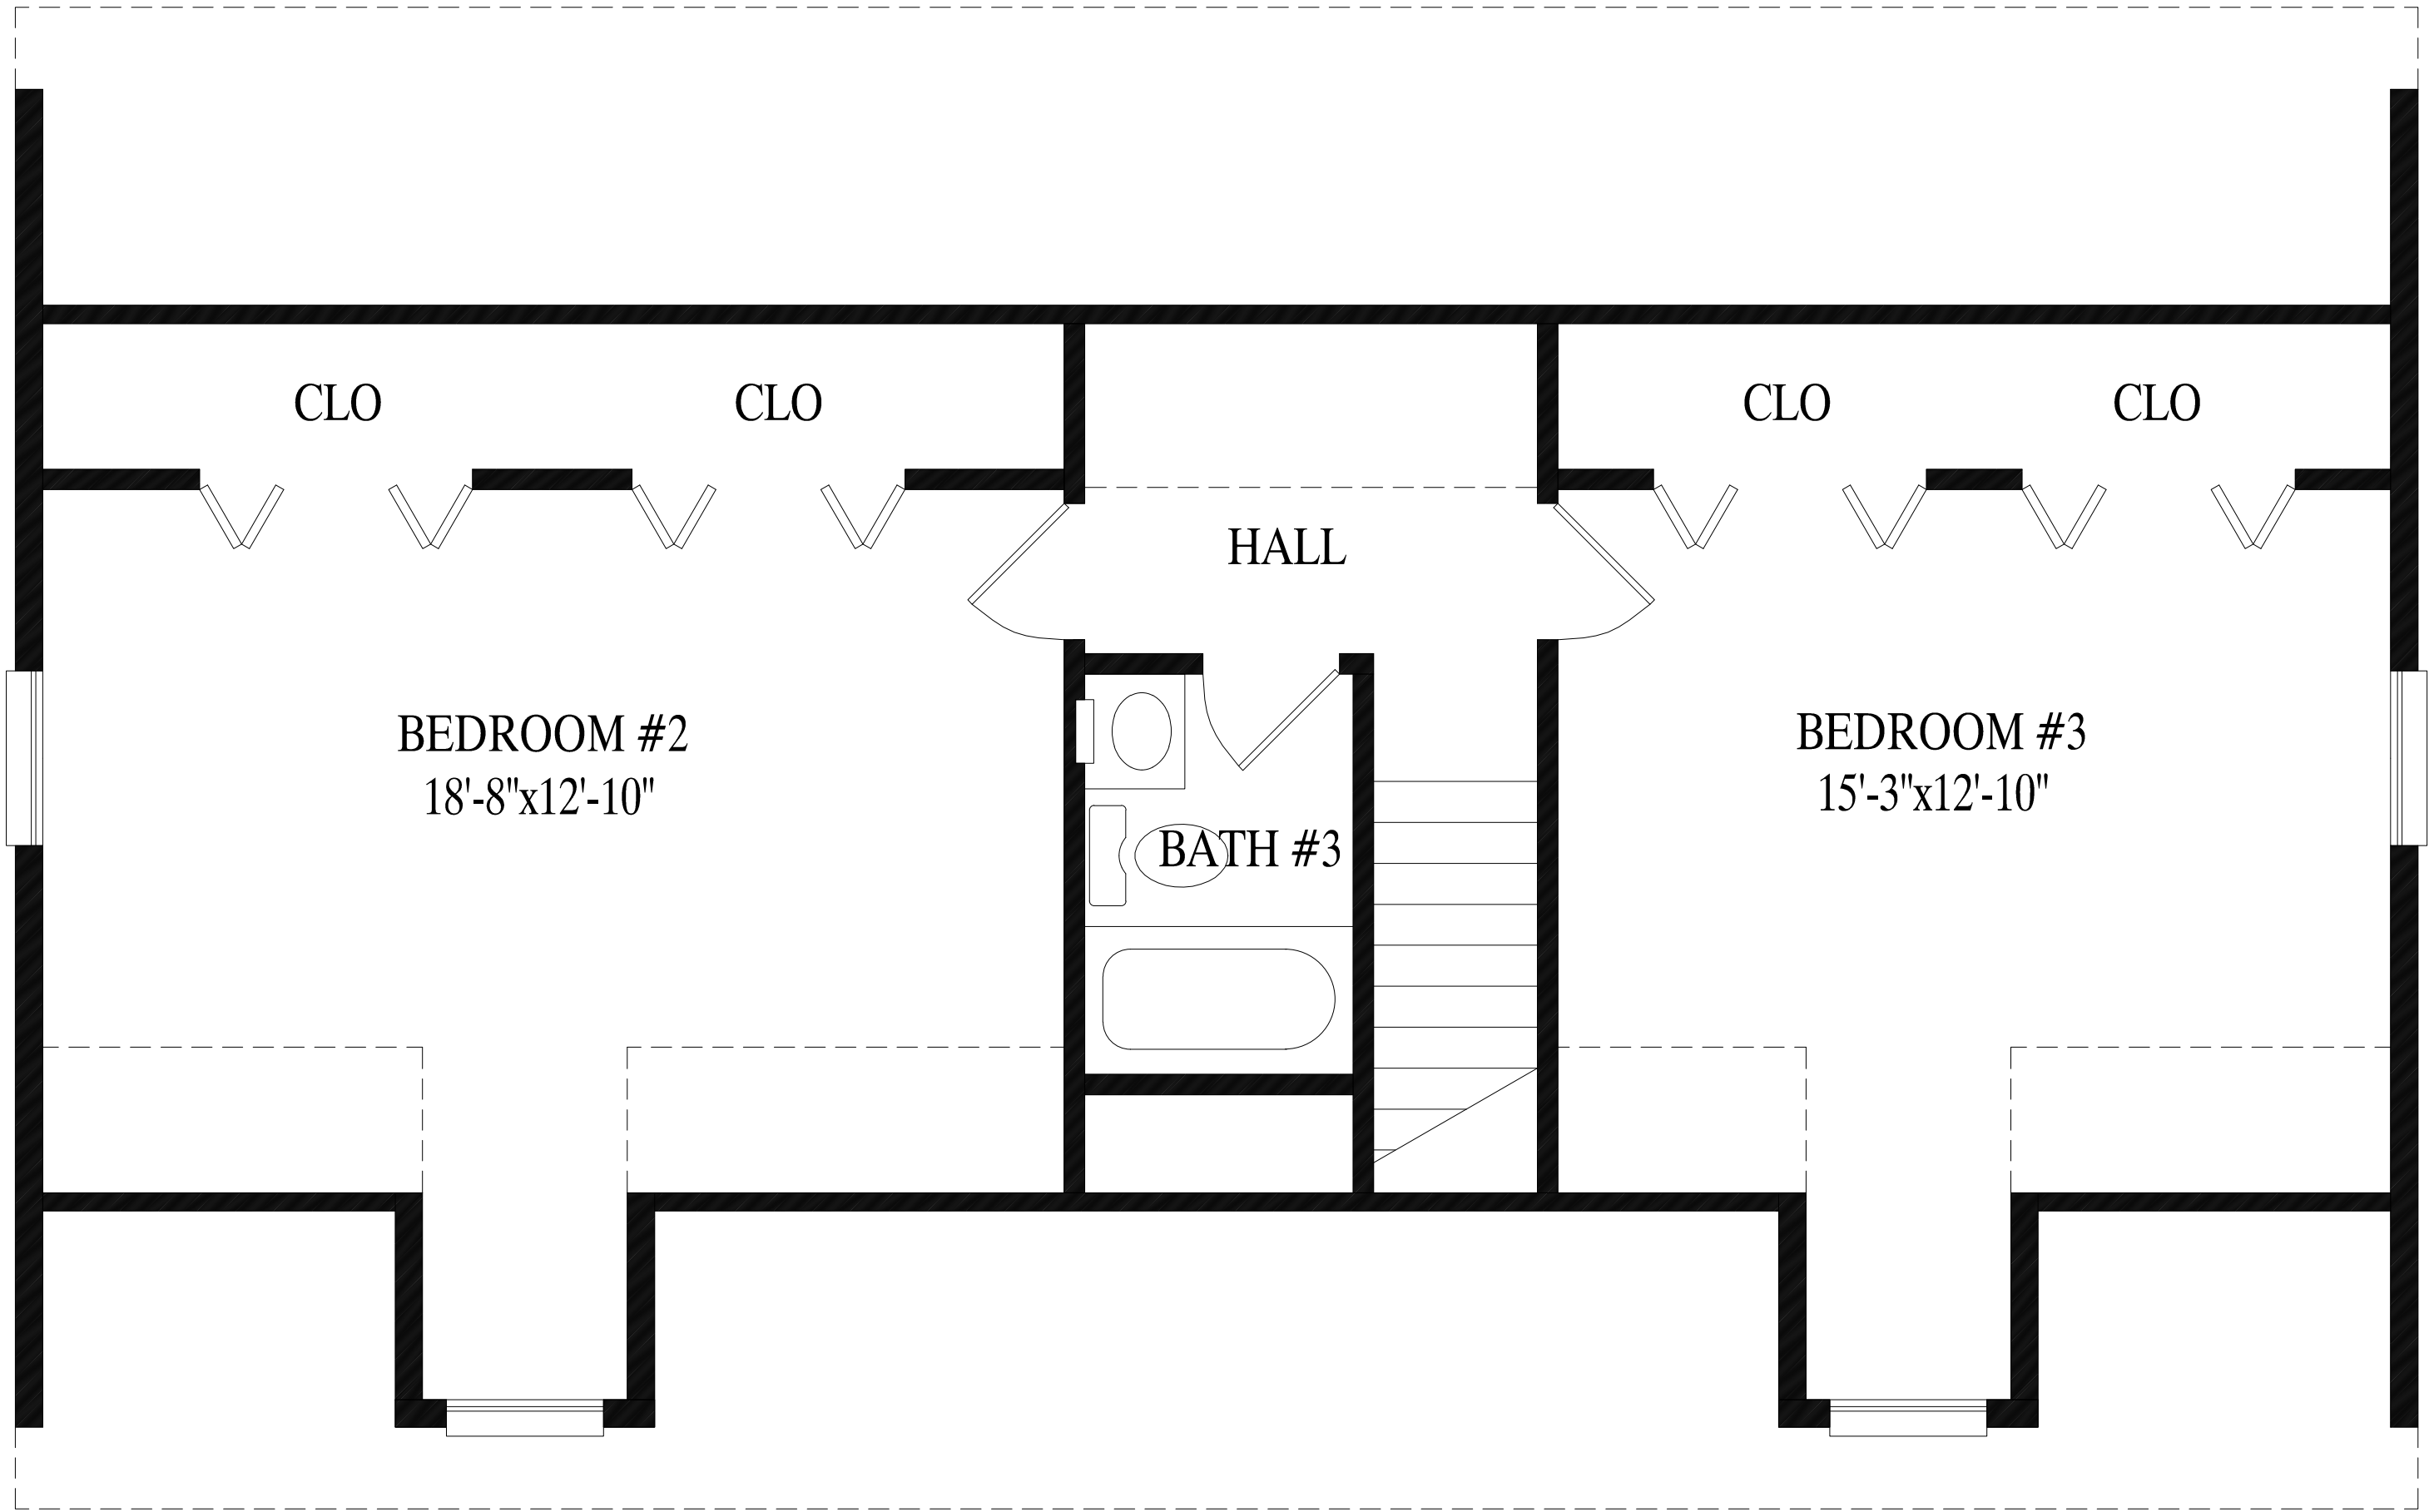

Proposed 2nd Floor - 767 sq. ft.