





**PROFESSIONAL
BUILDING
SYSTEMS, INC.**

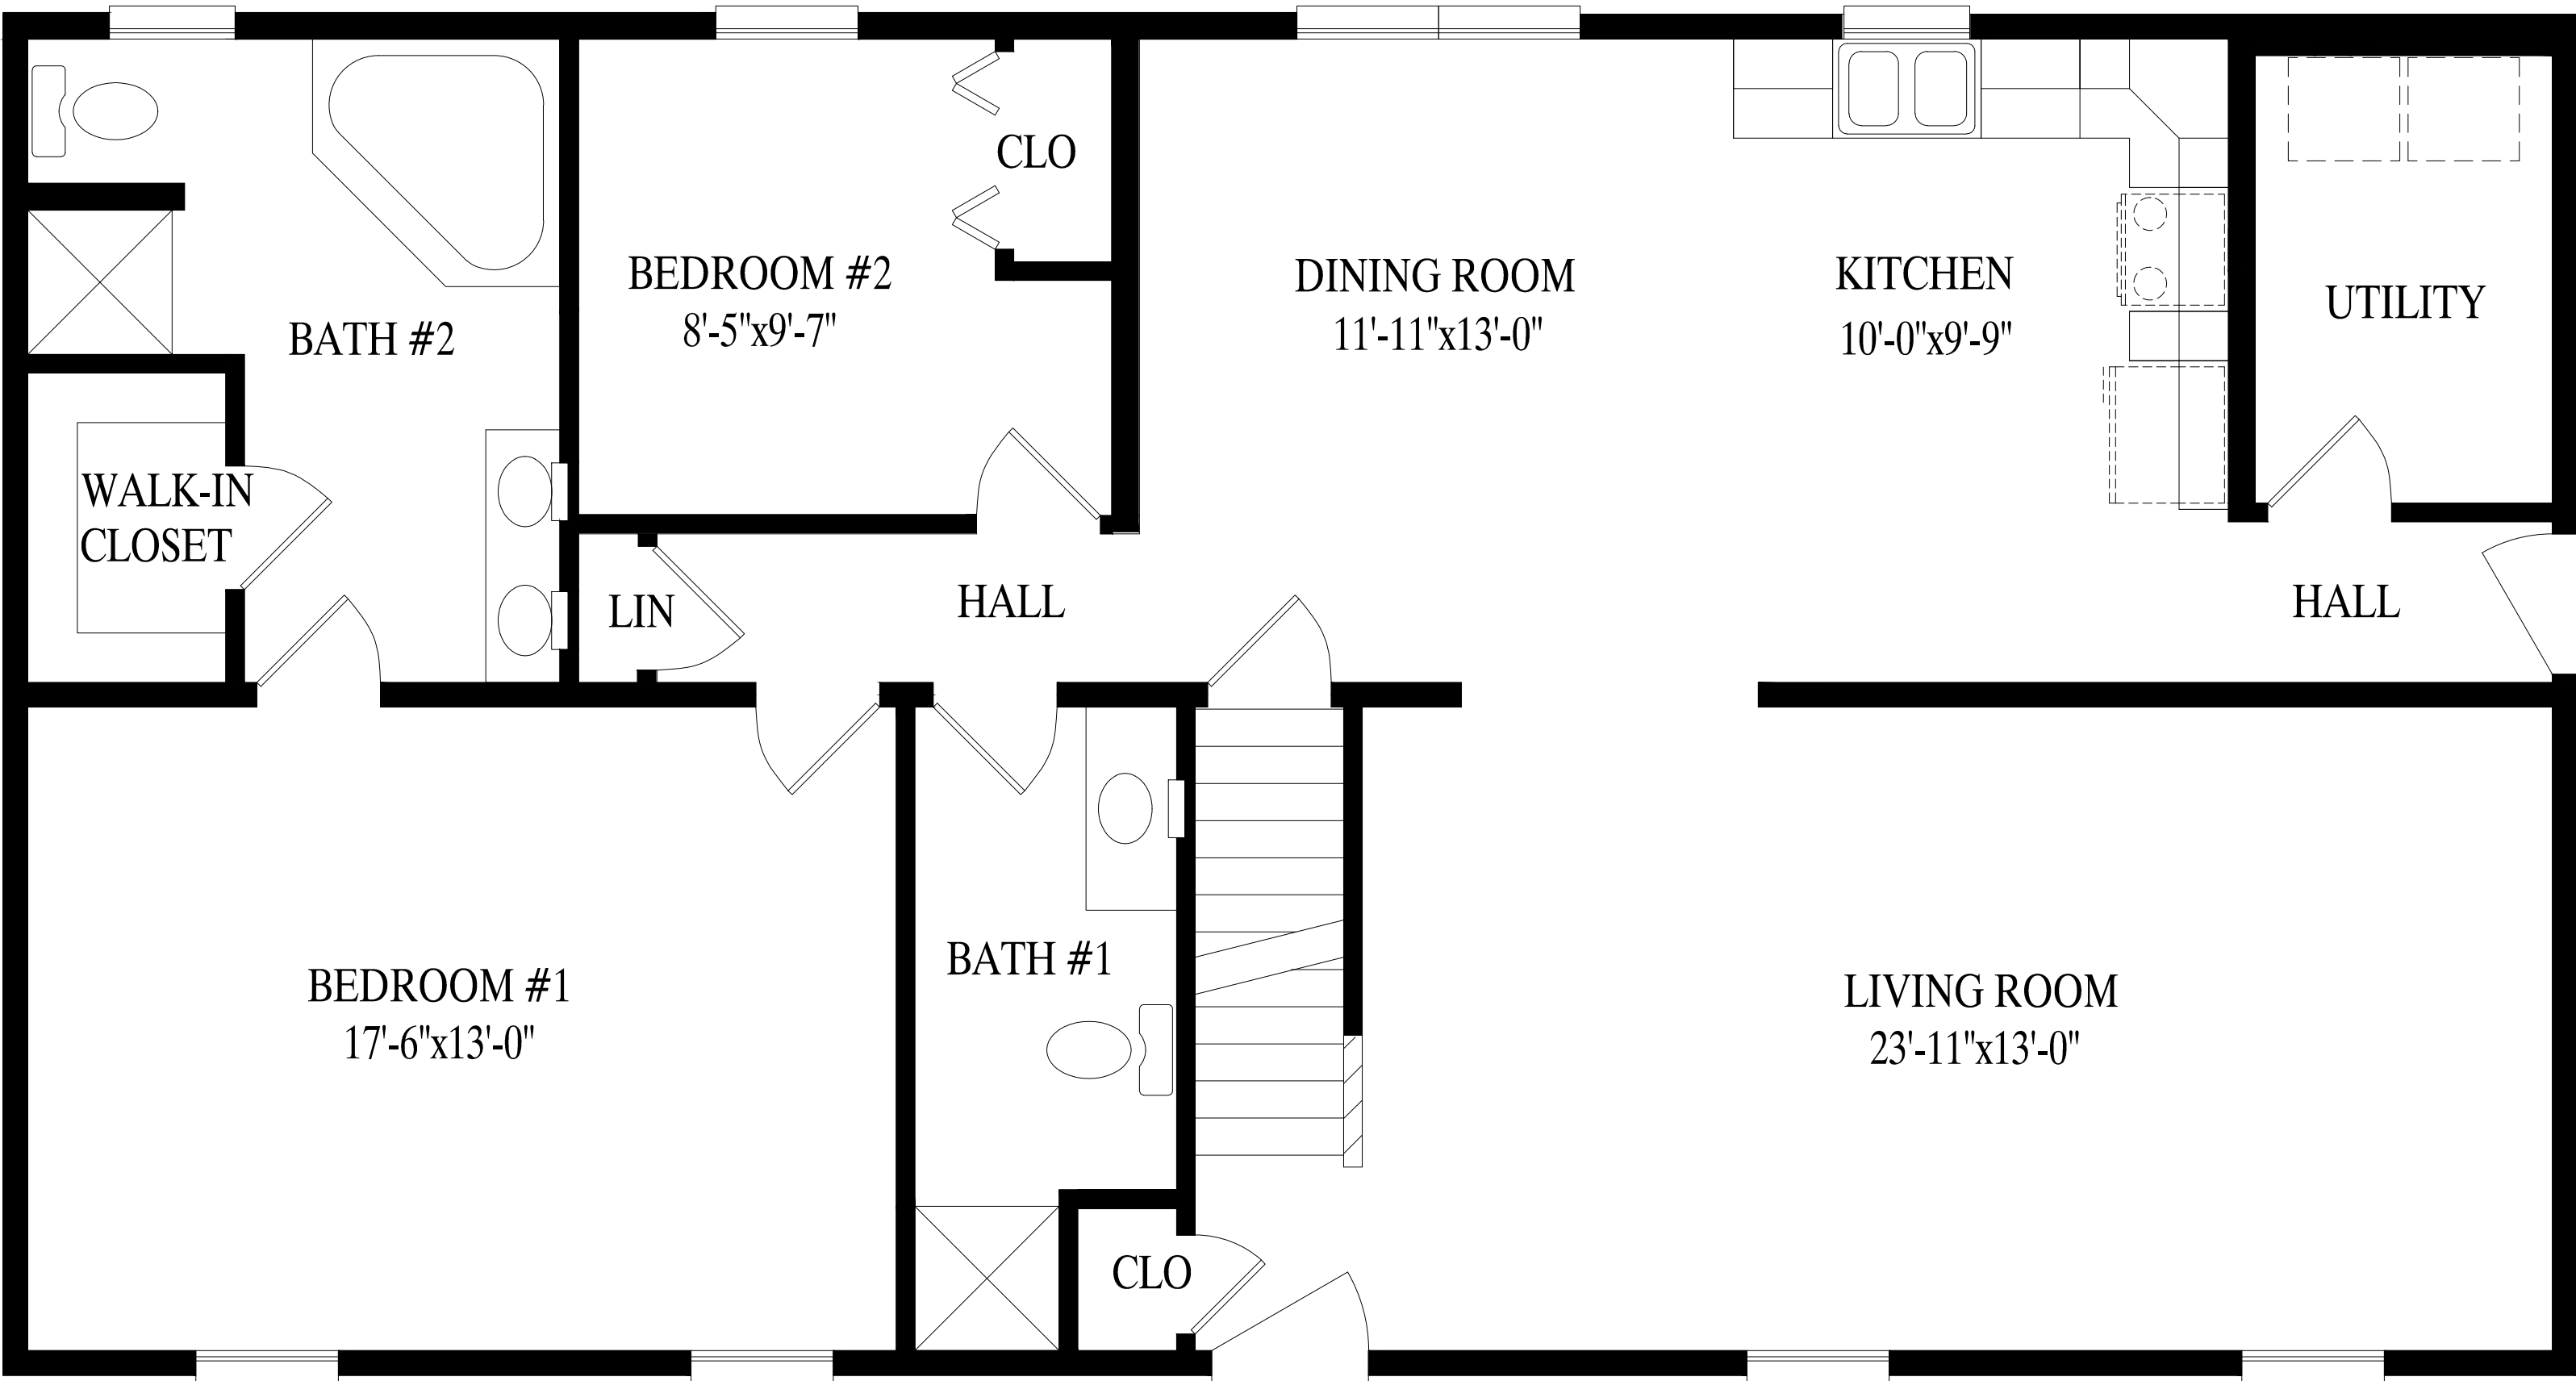

Huntington III
 27' 6" X 48' Cape
 1320 sq. ft. first floor

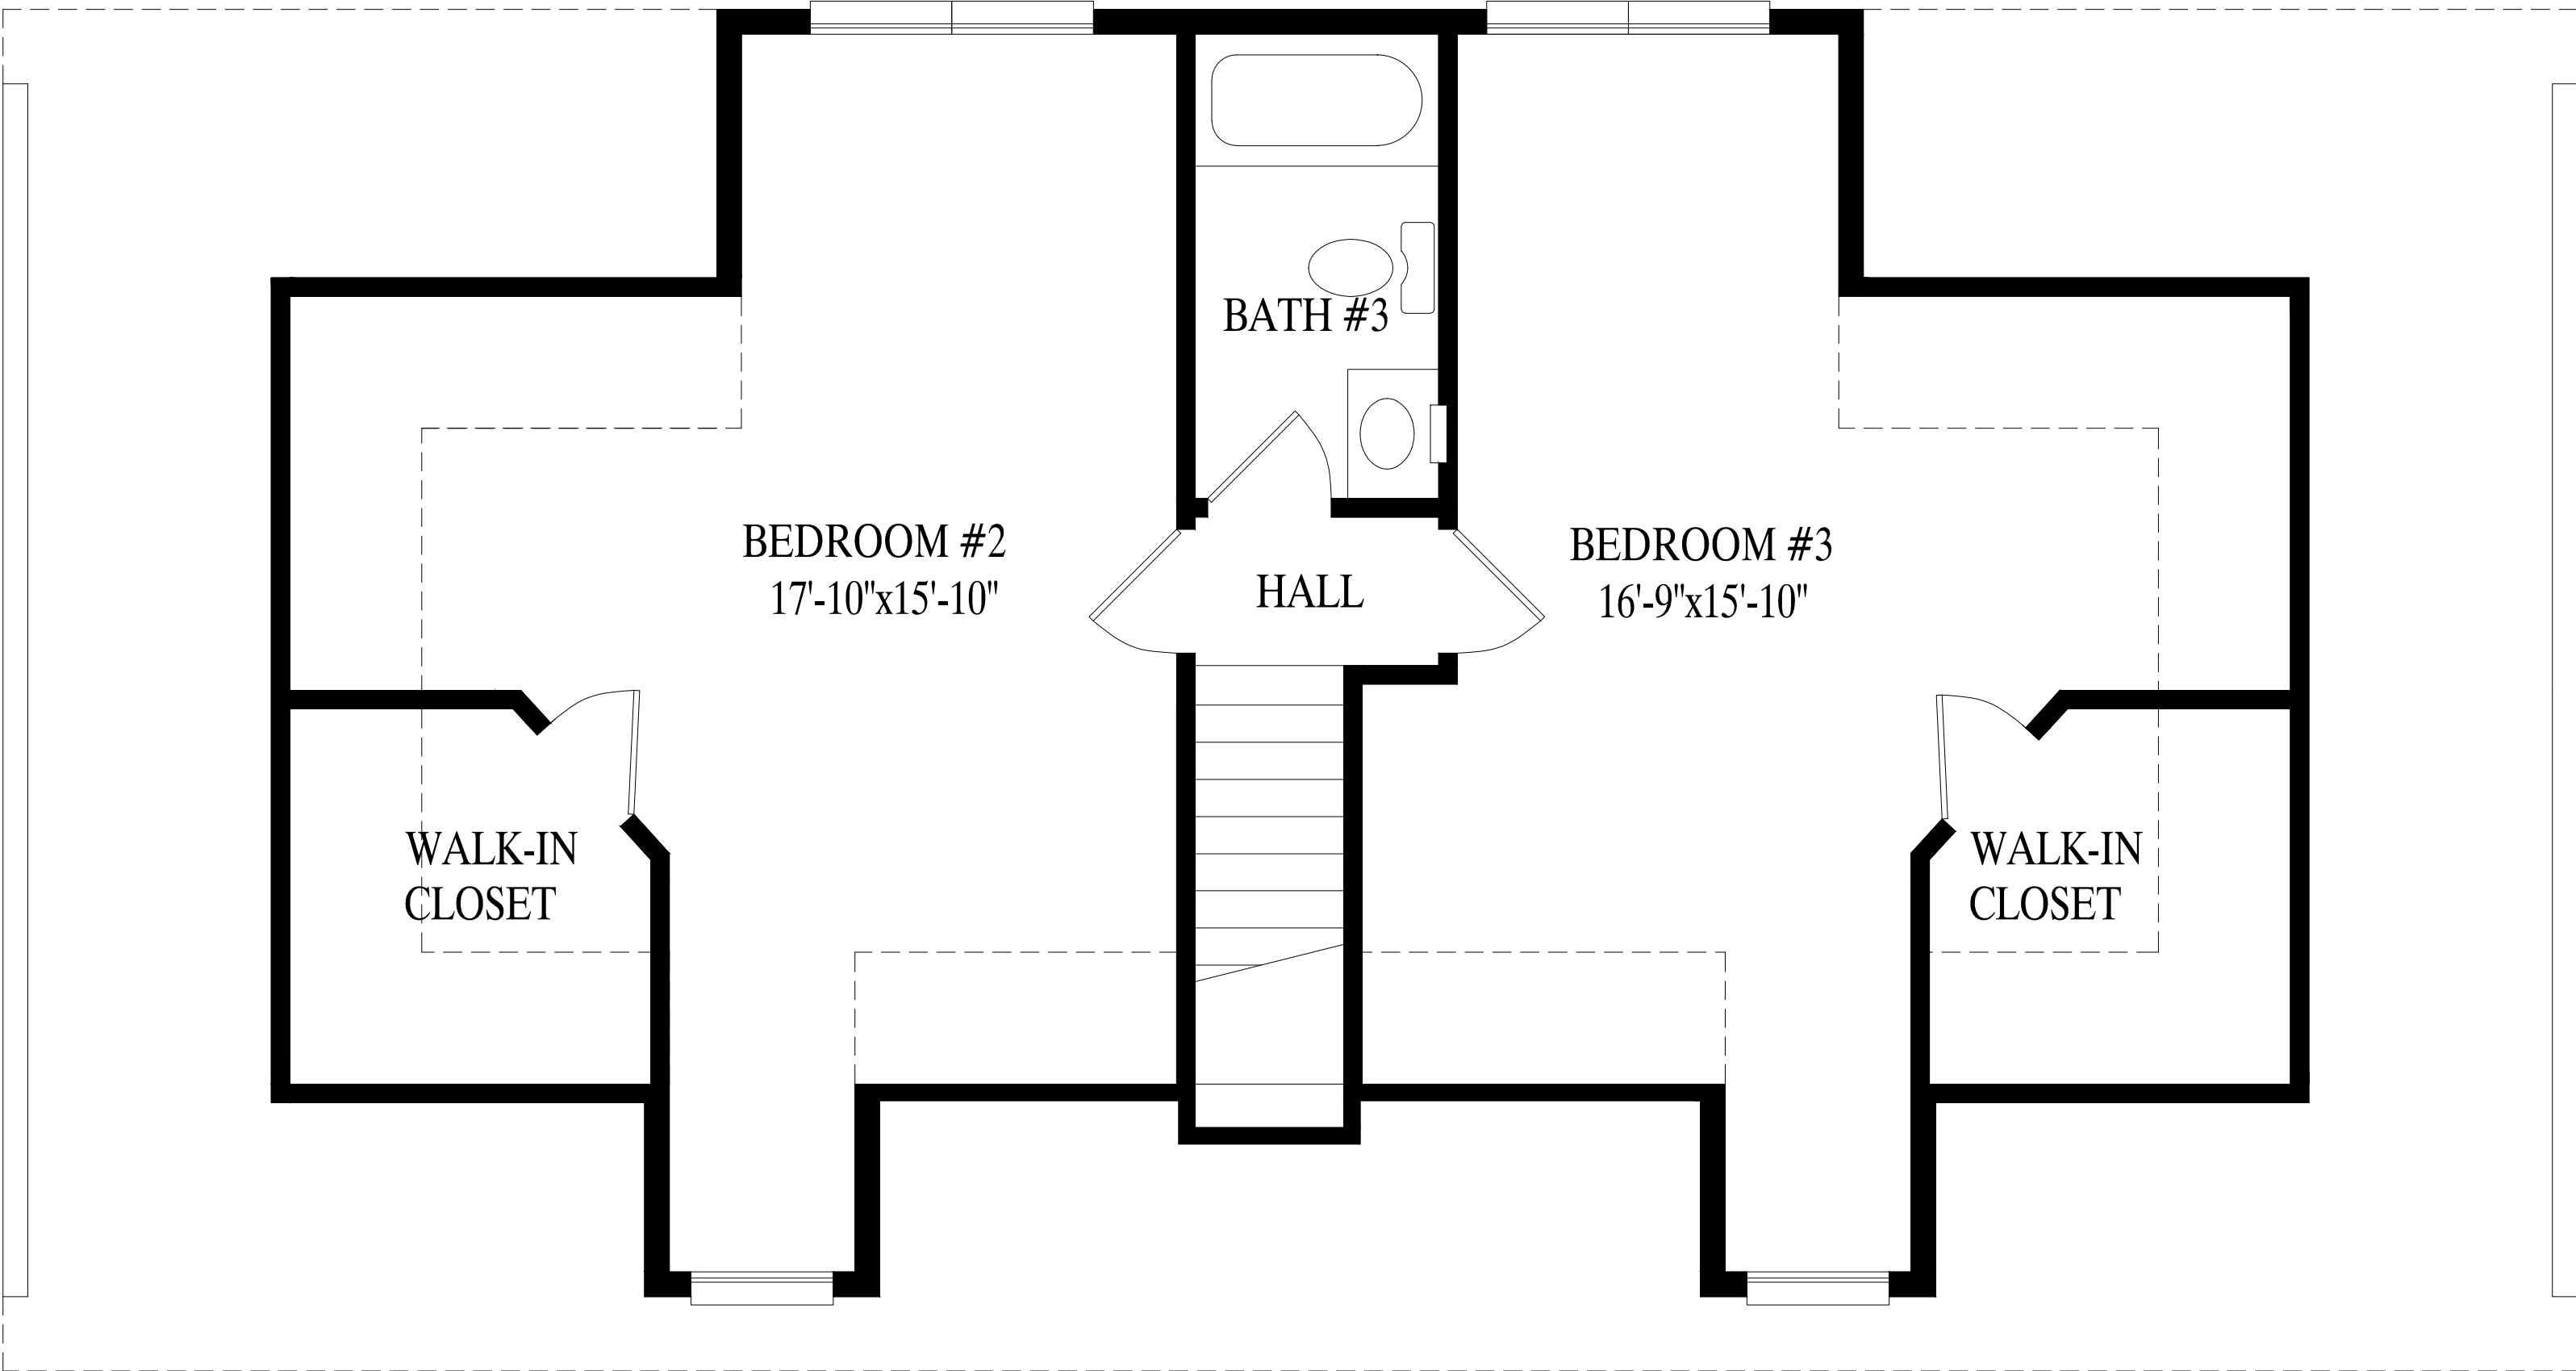

Proposed 2nd Floor - 851 sq. ft.